

Modified FIL Unified Men's and Women's Lacrosse Field


NOT TO SCALE

- for FIH field hockey pitch
- 91.4 metre X 55 metre playing field

- all black lines on this diagram are field markings
- all blue lines are diagram labels only

NOTE

- centreline is 10.2 cm (4 inches) wide
- all other lines are 5.1 cm (2 inches) wide

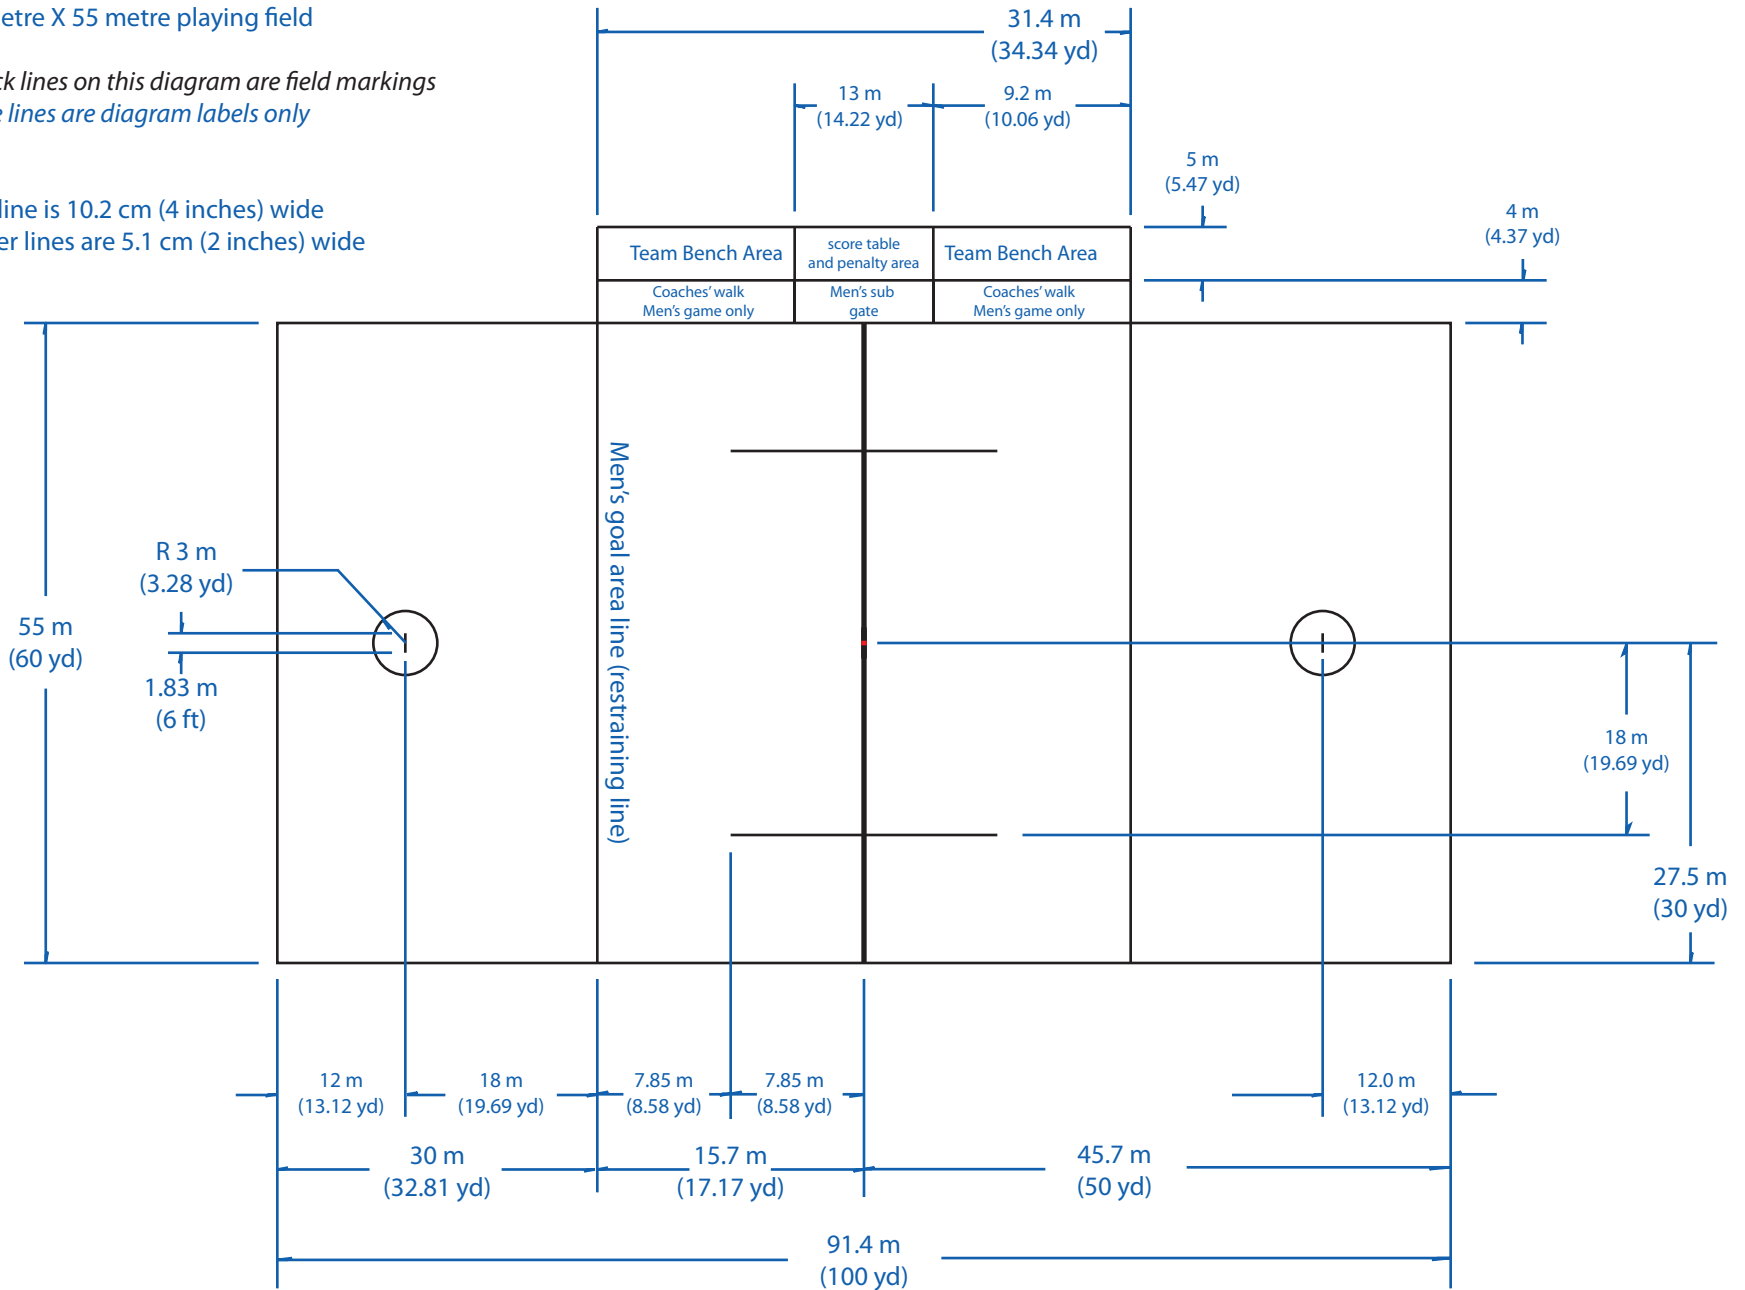

Location of markings for the Men's game on a field hockey pitch

Diagram # 5