


Modifying the FIL Unified Men's and Women's Lacrosse Field

• 110 metre X less than 60 metre playing field

- all black lines on this diagram are field markings
- all blue lines are diagram labels only

NOTE

- centreline is 10.2 cm (4 inches) wide
- all other lines are 5.1 cm (2 inches) wide

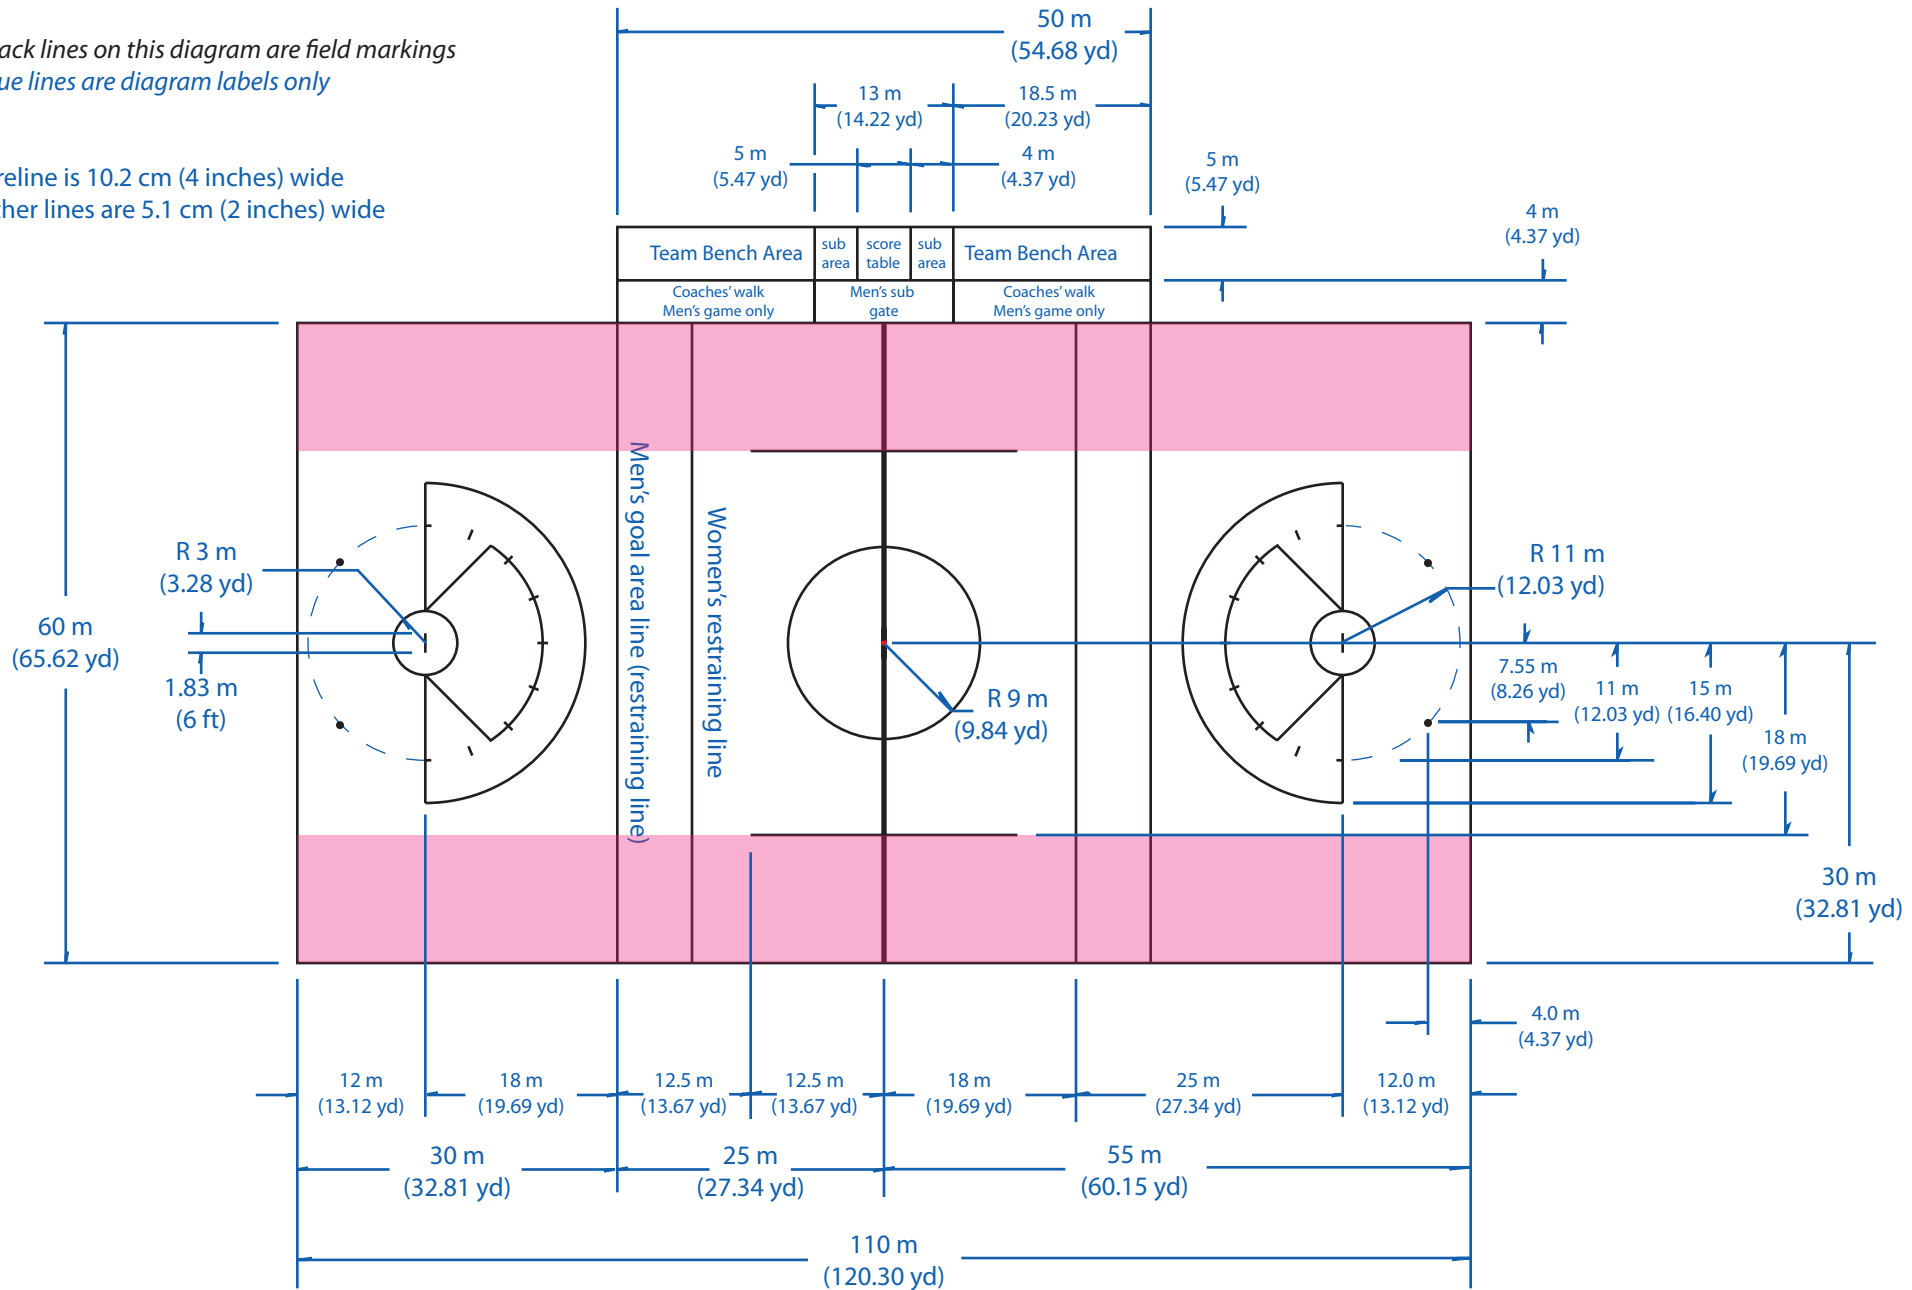

Remove space from pink area when width is less than 60 metres
remove an equal amount from each side of the field

Diagram # 7